


Key	
New carriageway	
New footway	
New road ramp	
New raised table	
New kerbline	
Margin strip	
Central cycle lane	
Cycle lane	
Parking bay	
Footway resurface	
Speed cushion	

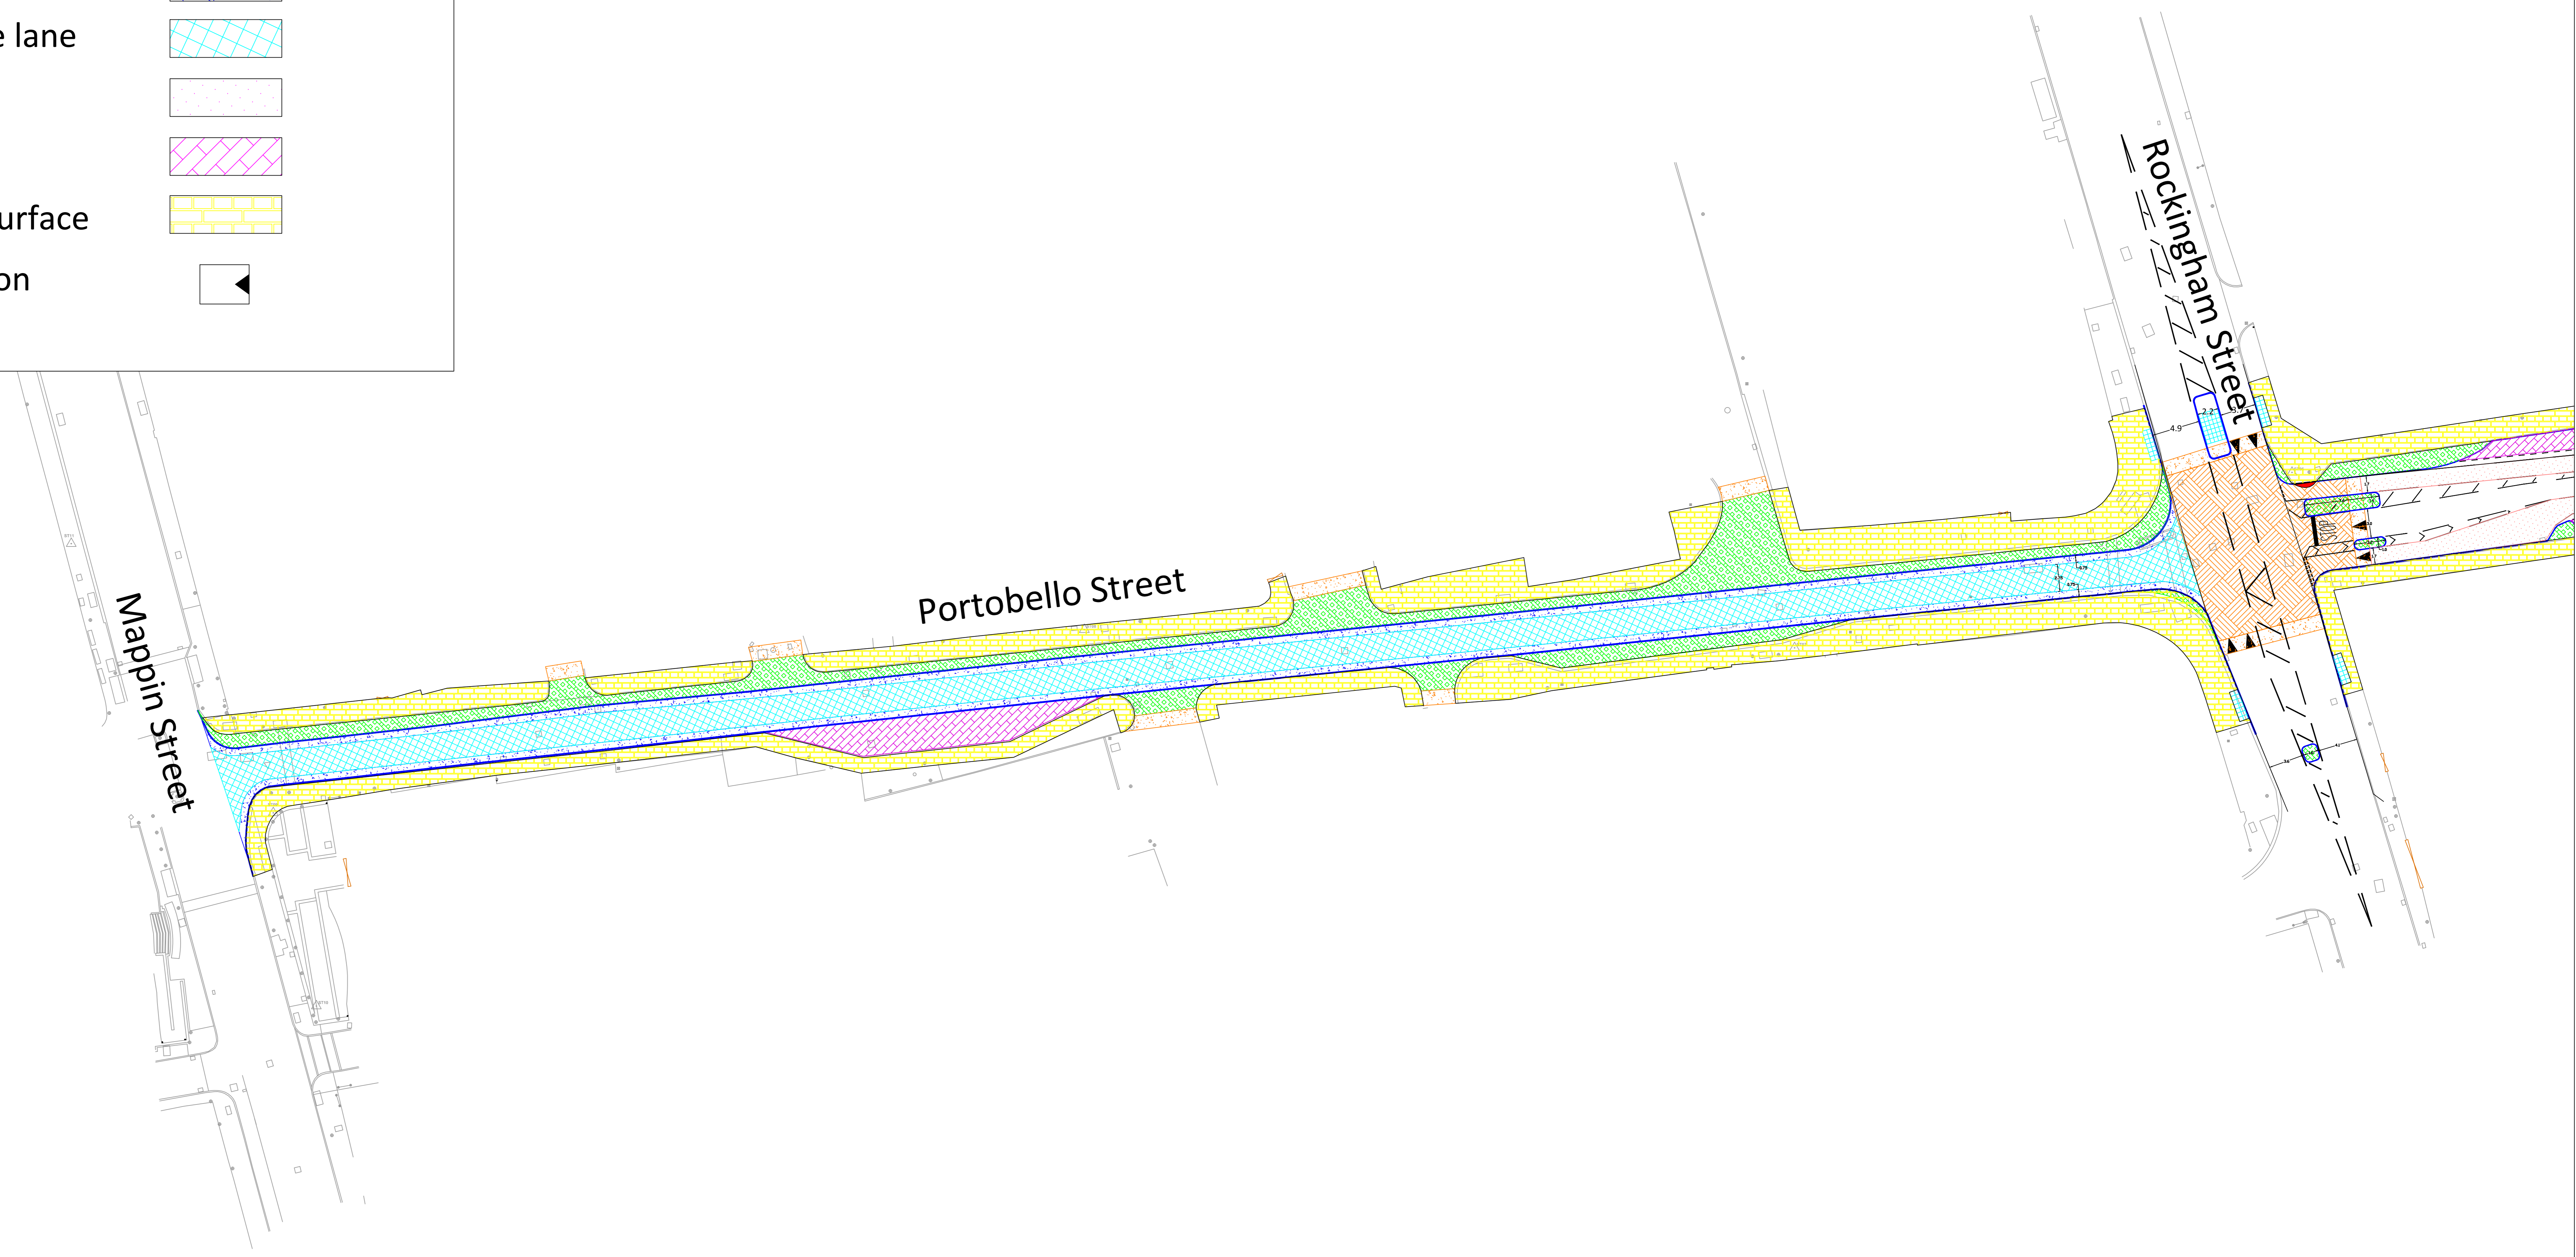

**STRATEGIC TRANSPORT & INFRASTRUCTURE - TRAFFIC REGULATIONS**  
 5th FLOOR, HOWDEN HOUSE  
 1, UNION STREET, SHEFFIELD, S1 2SH  
 E-mail Scheme.Design@Sheffield.gov.uk  
**Tom Finnegan-Smith - Head of Service**  
 A Service Area of the Directorate of Place  
 Sheffield City Council

- Do not scale from this drawing
- Any errors/omissions to be reported immediately
- If in doubt, ask
- © Crown copyright and database rights 2017 OS licence number 100018816. You are permitted to use this data solely to enable you to respond to, or interact with, the organisation that provided you with the data. You are not permitted to copy, sub-license, distribute or sell any of this data to third parties in any form.

DRAWN	CHECKED
DR	
Nov 2017	

Client	Sheffield City Council
Scheme	Portobello - Trippet Lane Pedestrian / Cycle Route
Drawing Title	Proposals

Drawing No.	SD/1806/GA/02
Scale	Not to scale
Date	December 2017



**A3**